

N.Y.S. W.P. & C. COMM. LINE SEPARATING THE
ELMIRA WATER BOARD & HORSEHEADS WATER SYSTEMS
1964

ELMIRA WATER BOARD

MAP OF
WATER DISTRIBUTION SYSTEM
OF
ELMIRA, N.Y.

- LEGEND
- 24 INCH C.I. PIPE
 - 20 " " " "
 - 16 " " " "
 - 12 " " " "
 - 10 " " " "
 - 8 " " " "
 - 6 " " " "
 - 4 " " " "
 - LESS THAN 4" PIPE
- VALVES
- HYDRANTS
 - 6" BRANCH WITH VALVE
 - 6" BRANCH WITHOUT VALVE
 - 4" BRANCH WITH OR WITHOUT VALVE


SCALE 1" = 500'

REVISIONS

APRIL 13 - 1959
SEPT 19 - 1960
APRIL 24 - 1961
MAY 9 - 1962
FEB. 3 - 1963
AUG. 10 - 1964
MAR. 6 - 1966
MAR. 2 - 1968
SEPT. 8 - 1968
MAY 22 - 1972
MAY 18 - 1973
JUNE 1 - 1975
JULY 1 - 1977
JAN. 1 - 1979
JAN. 1 - 1983

- Northside
- 1A
 - 2A
- West Elmira
- 3A
- Eastside
- 1B
 - 2B
- Elmira Heights
- 3B

- Southside
- 1C
 - 2C
- Southport
- 3C

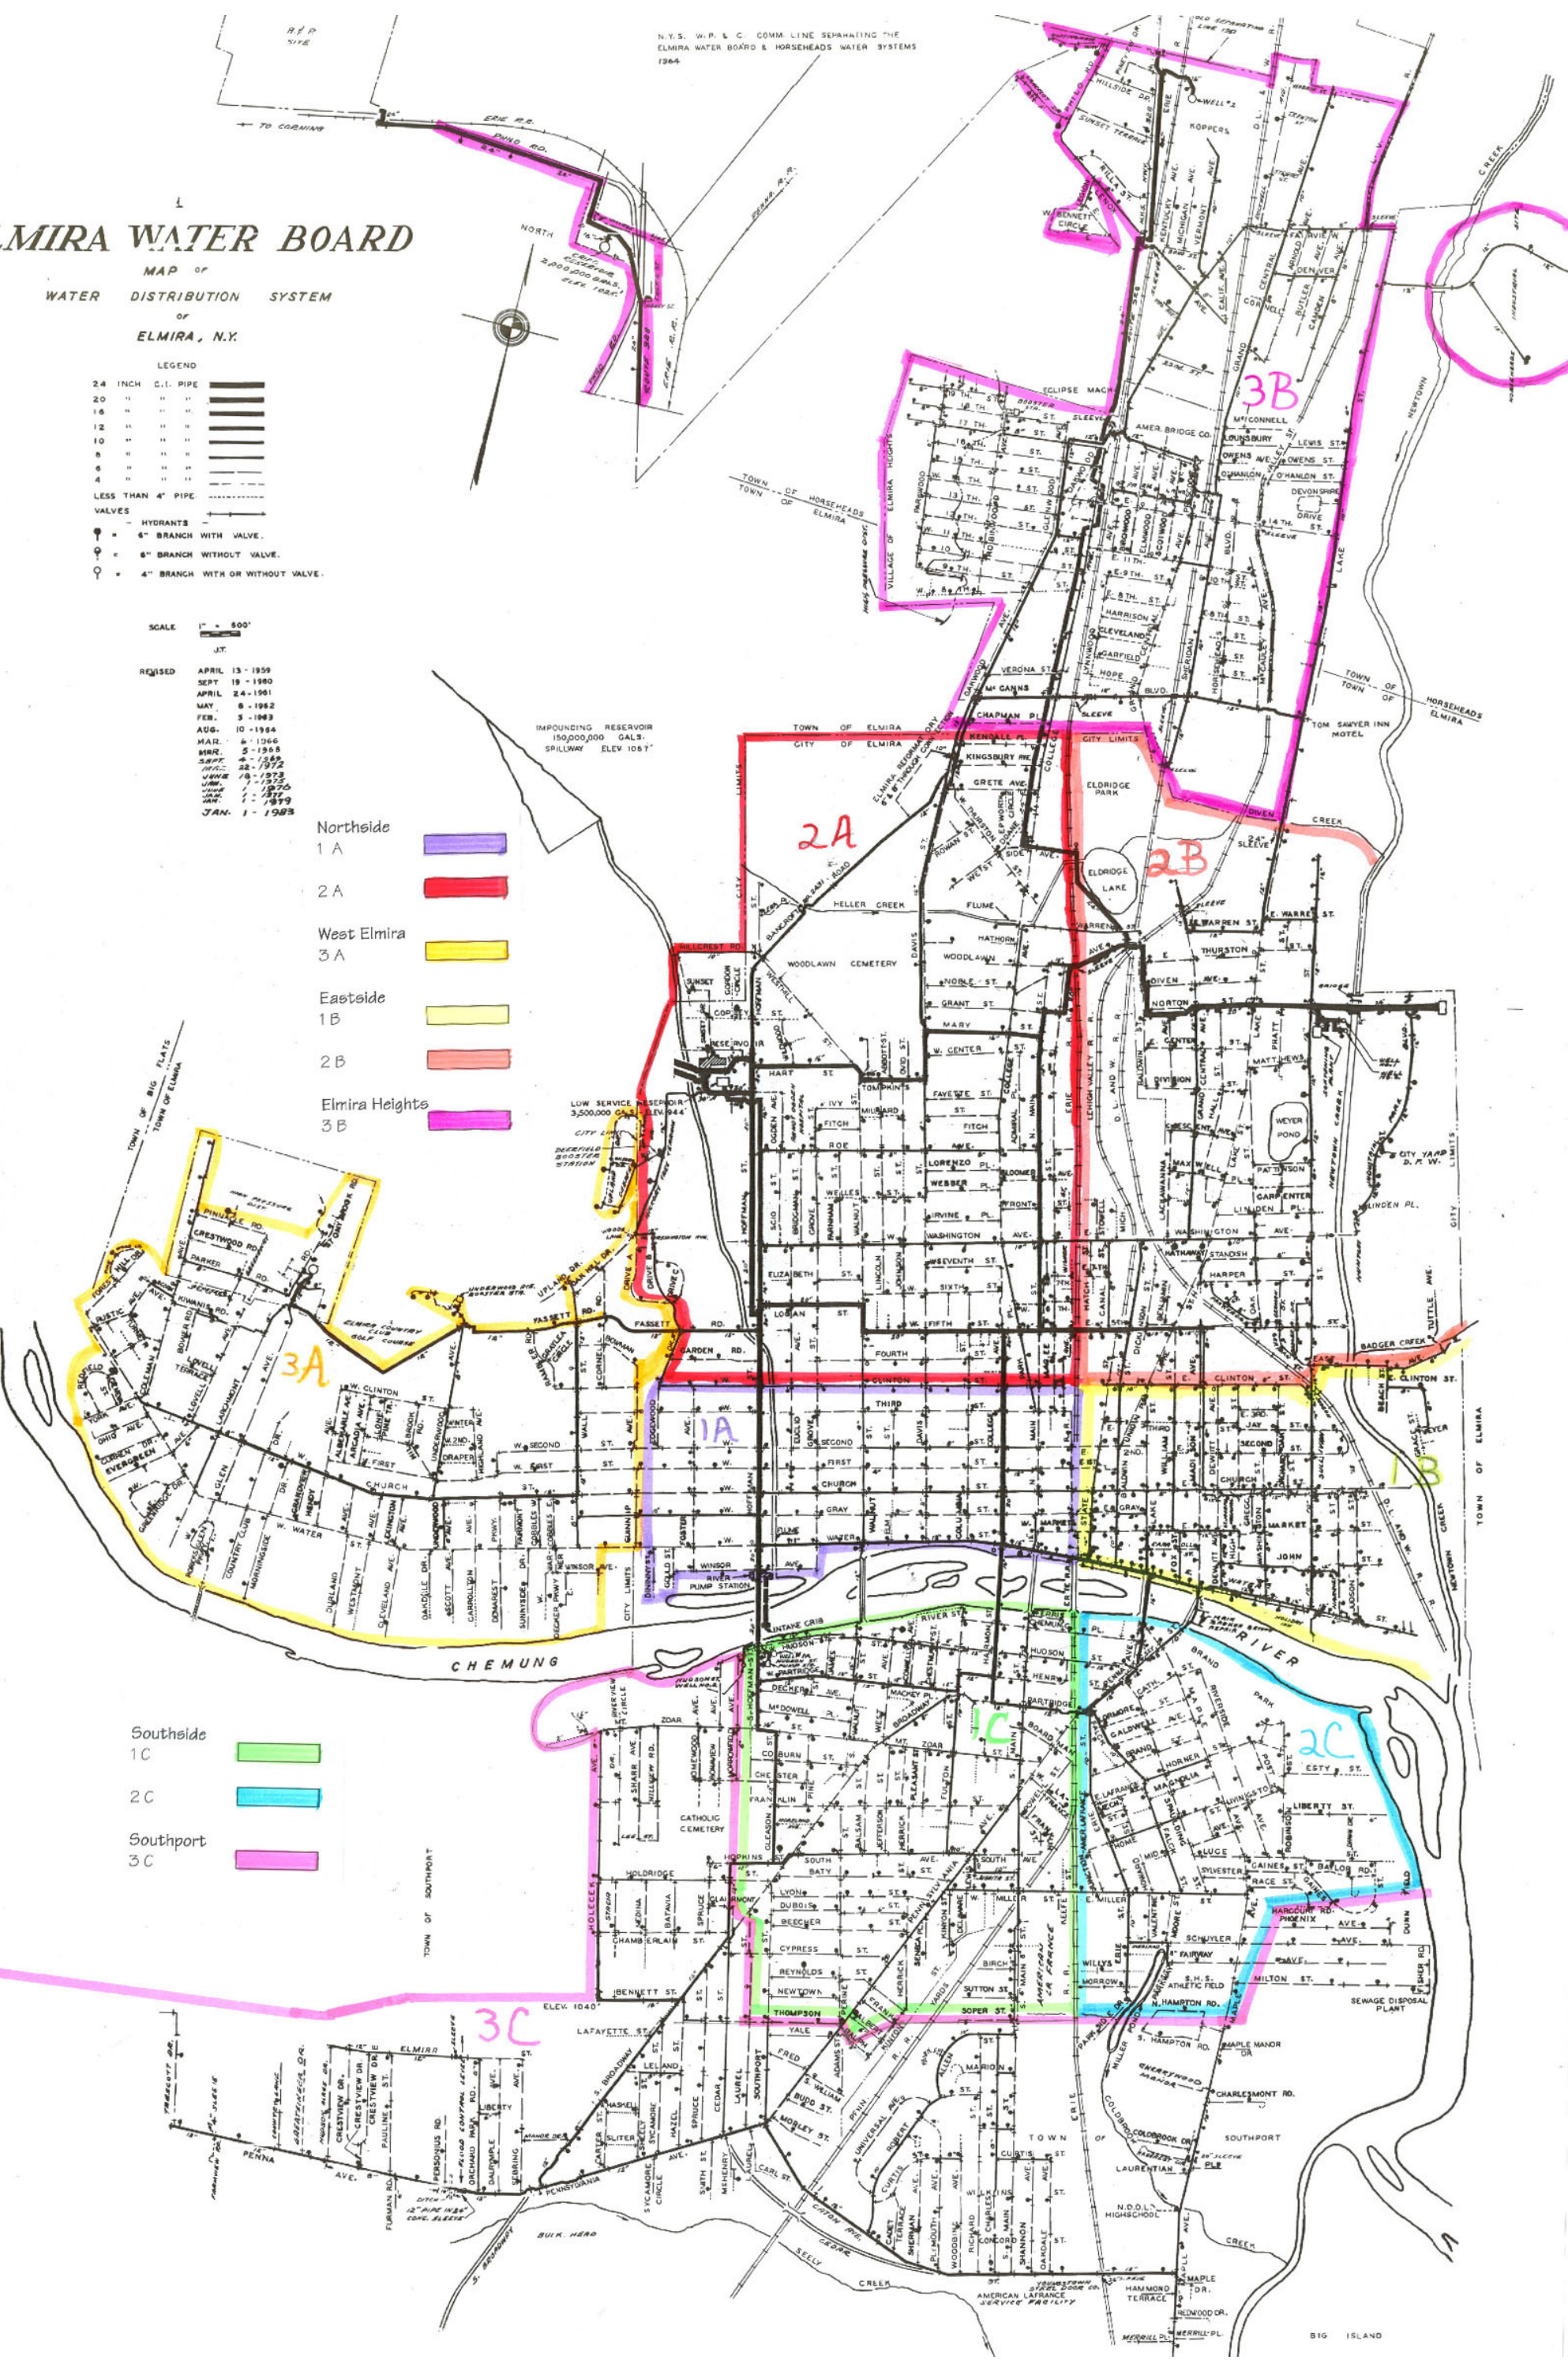

IMPOUNDING RESERVOIR
150,000,000 GALS.
SPILLWAY ELEV 106.7'

LOW SERVICE RESERVOIR
3,500,000 GALS.
ELEV 94.4'

CHEMUNG

RIVER

ELEV. 104.0'

BIG ISLAND